



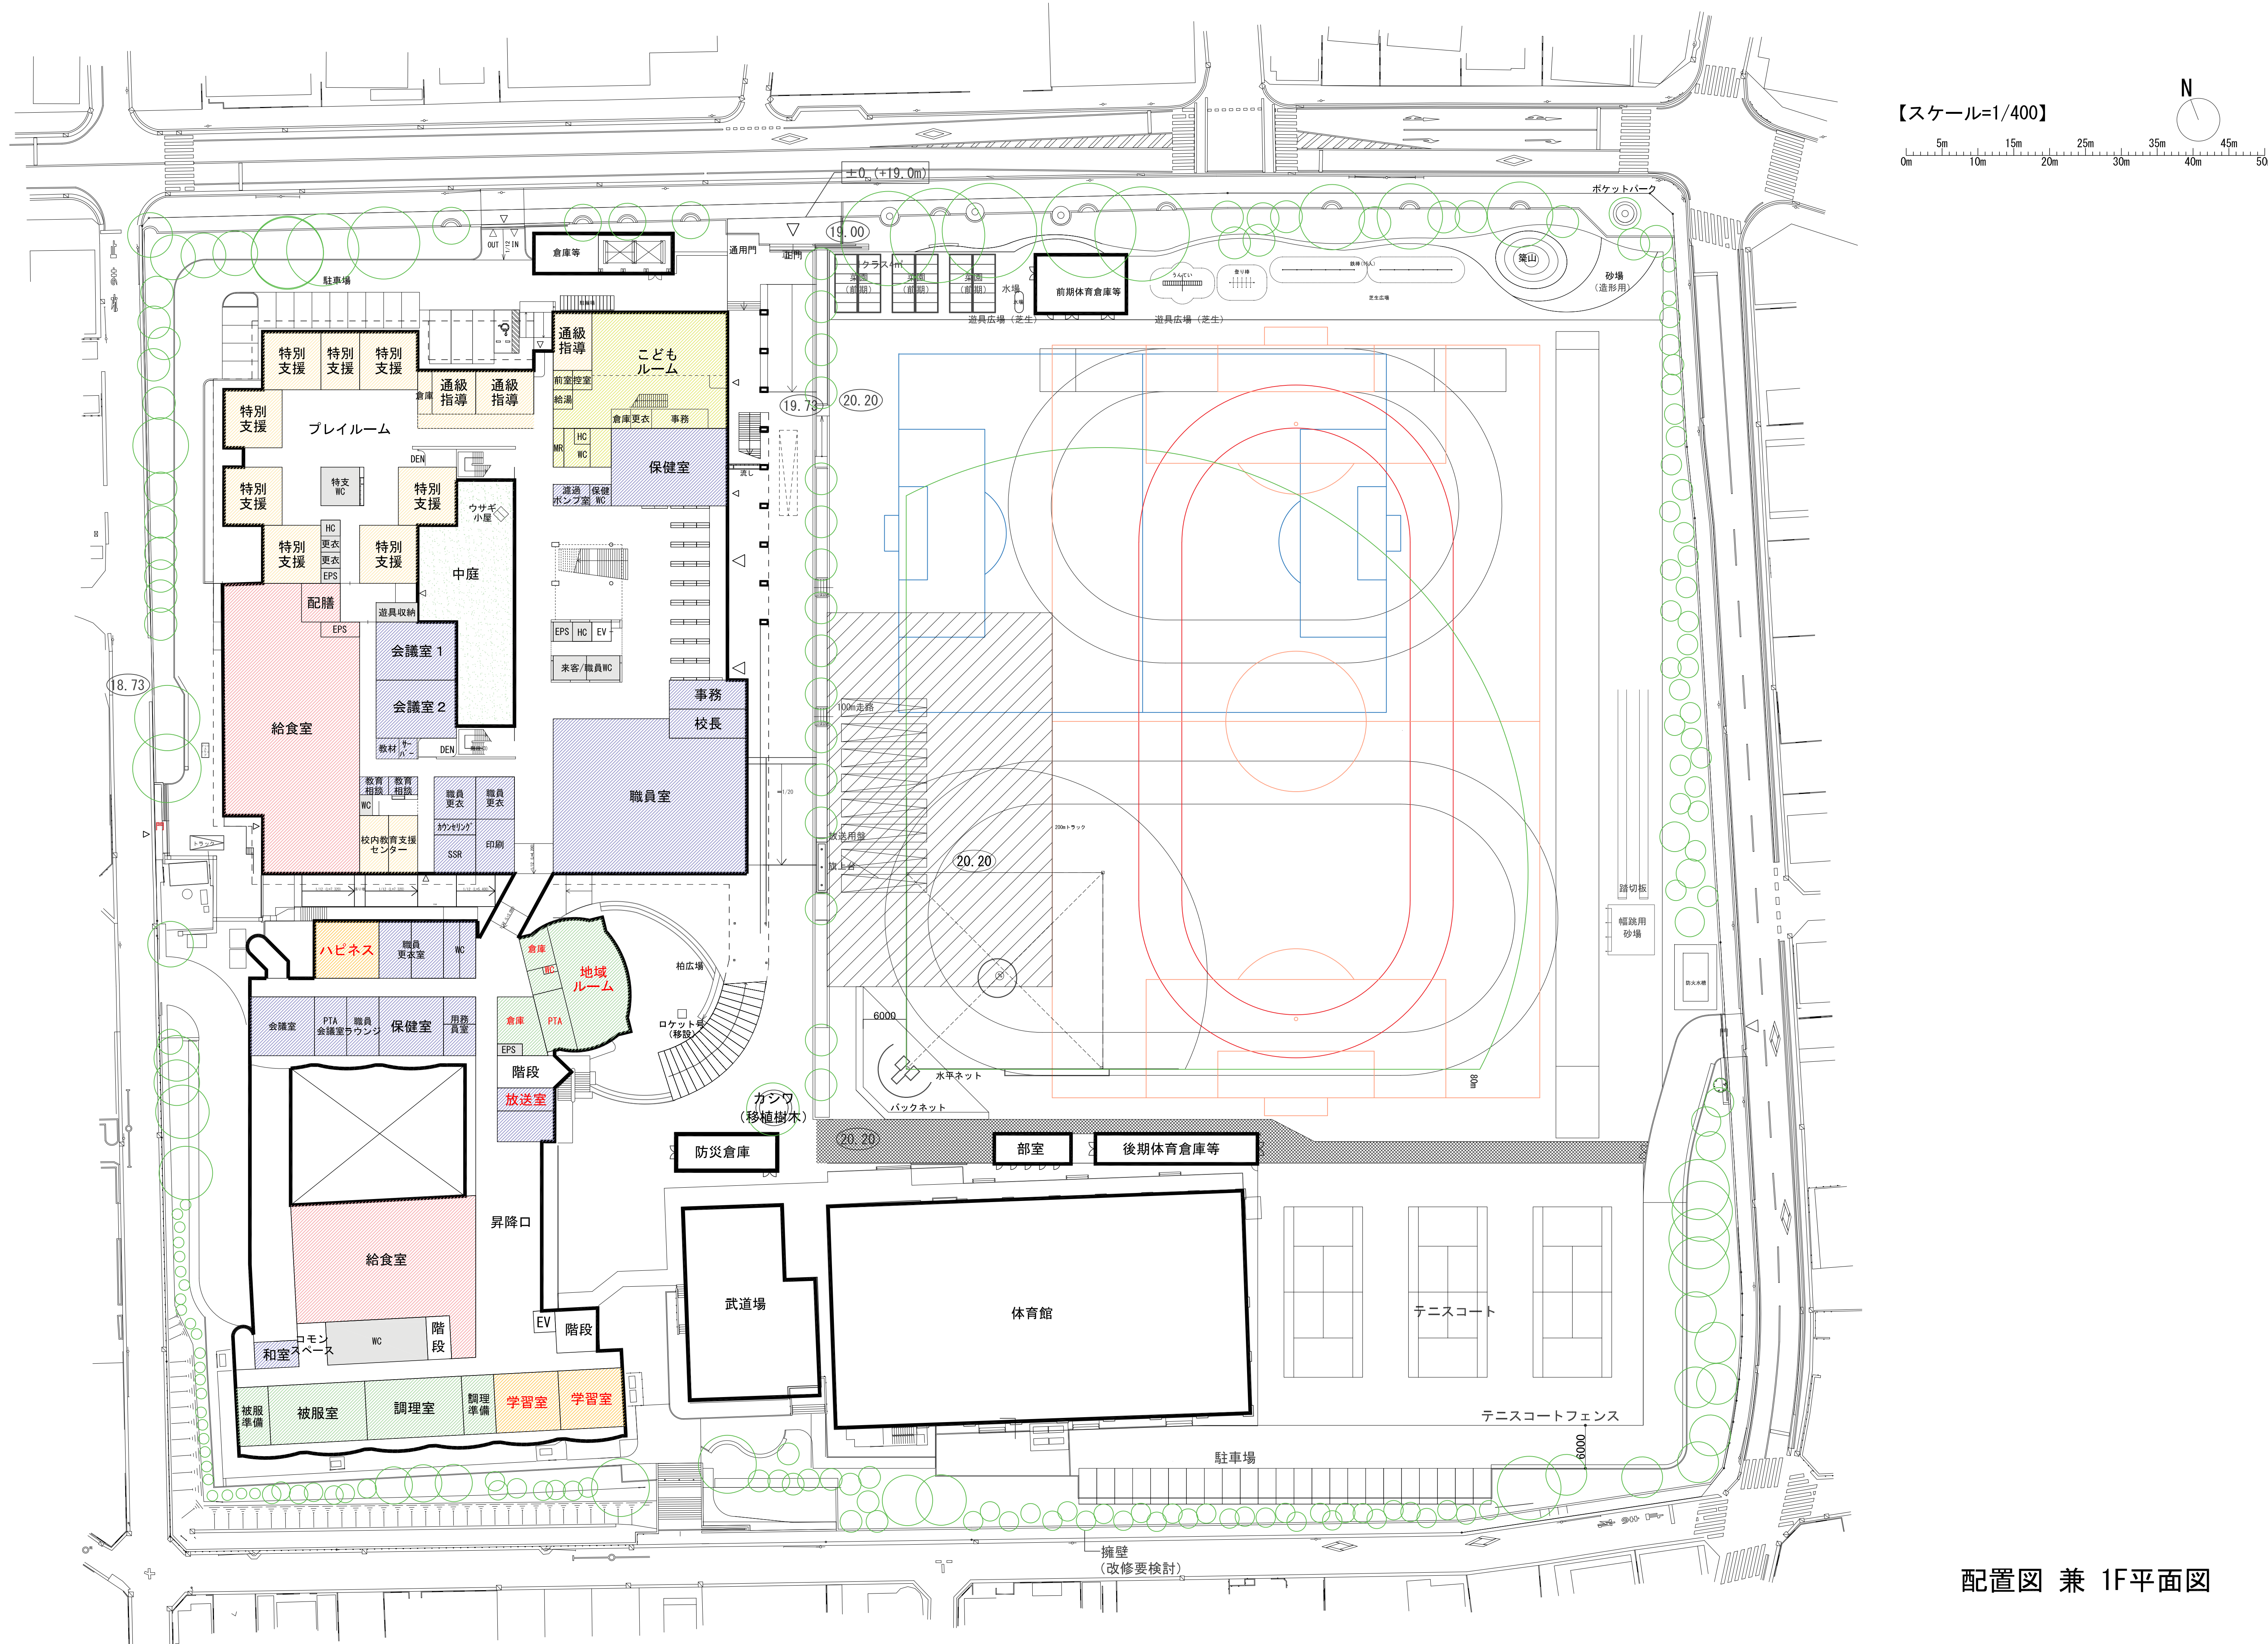


【スケール=1/400】


0m 5m 10m 15m 20m 25m 30m 35m 40m 45m 50m

N


配置図 兼 1F平面図

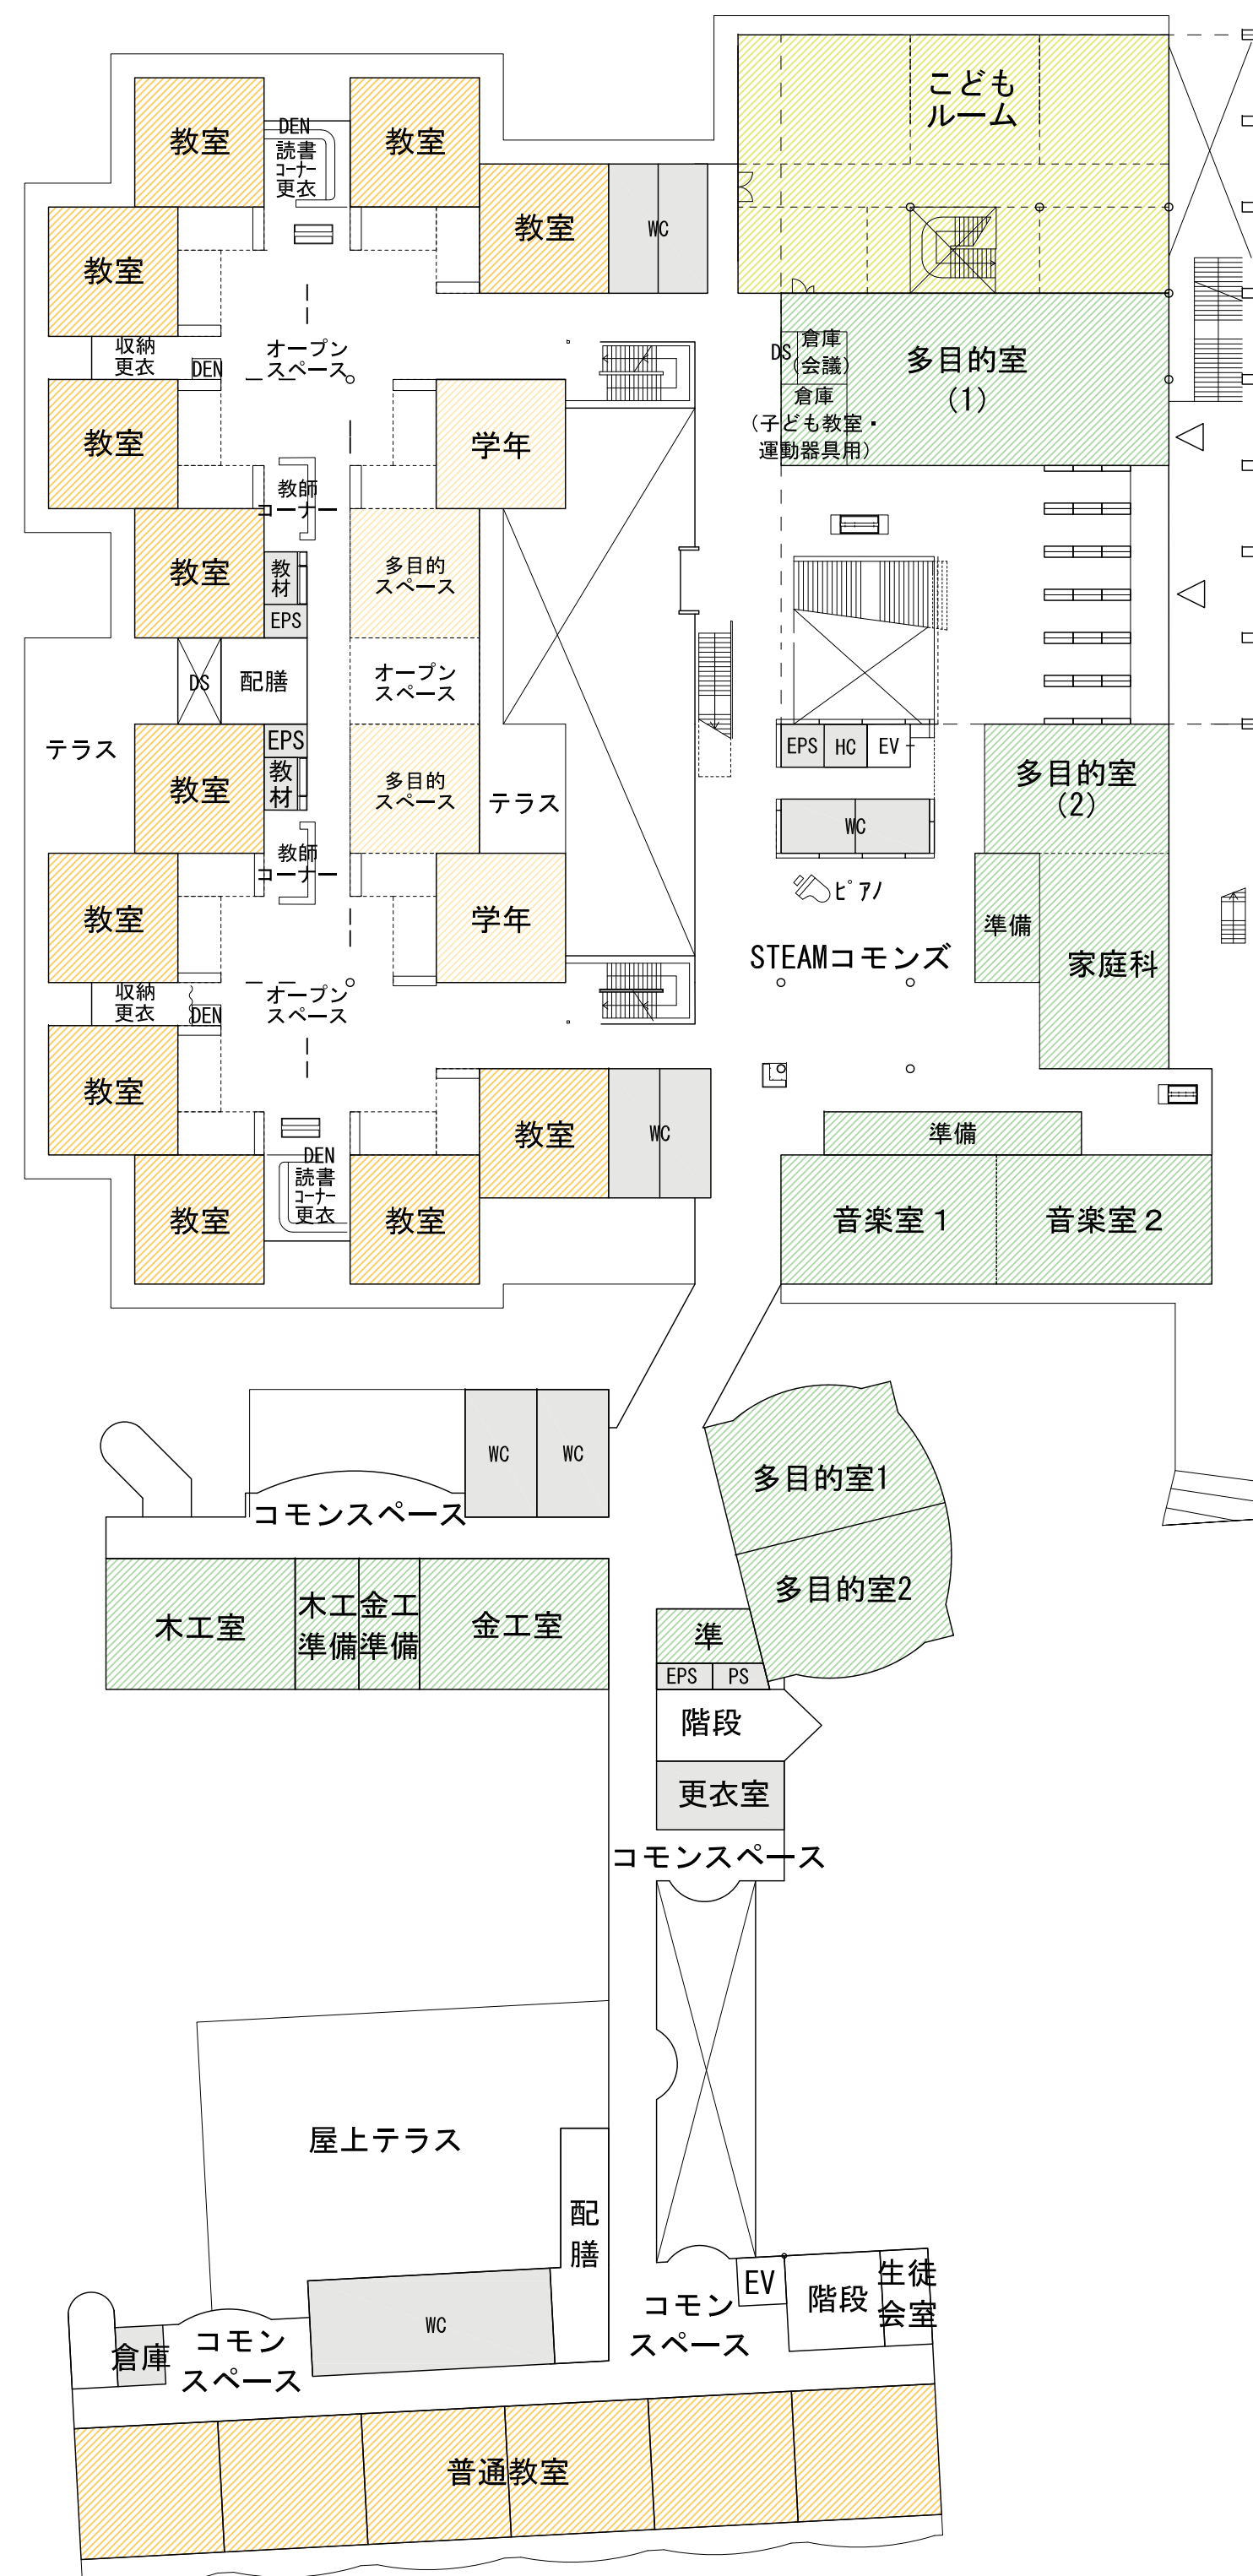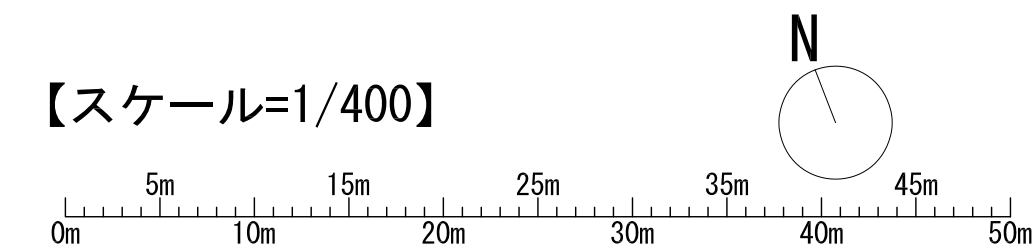

2F平面図

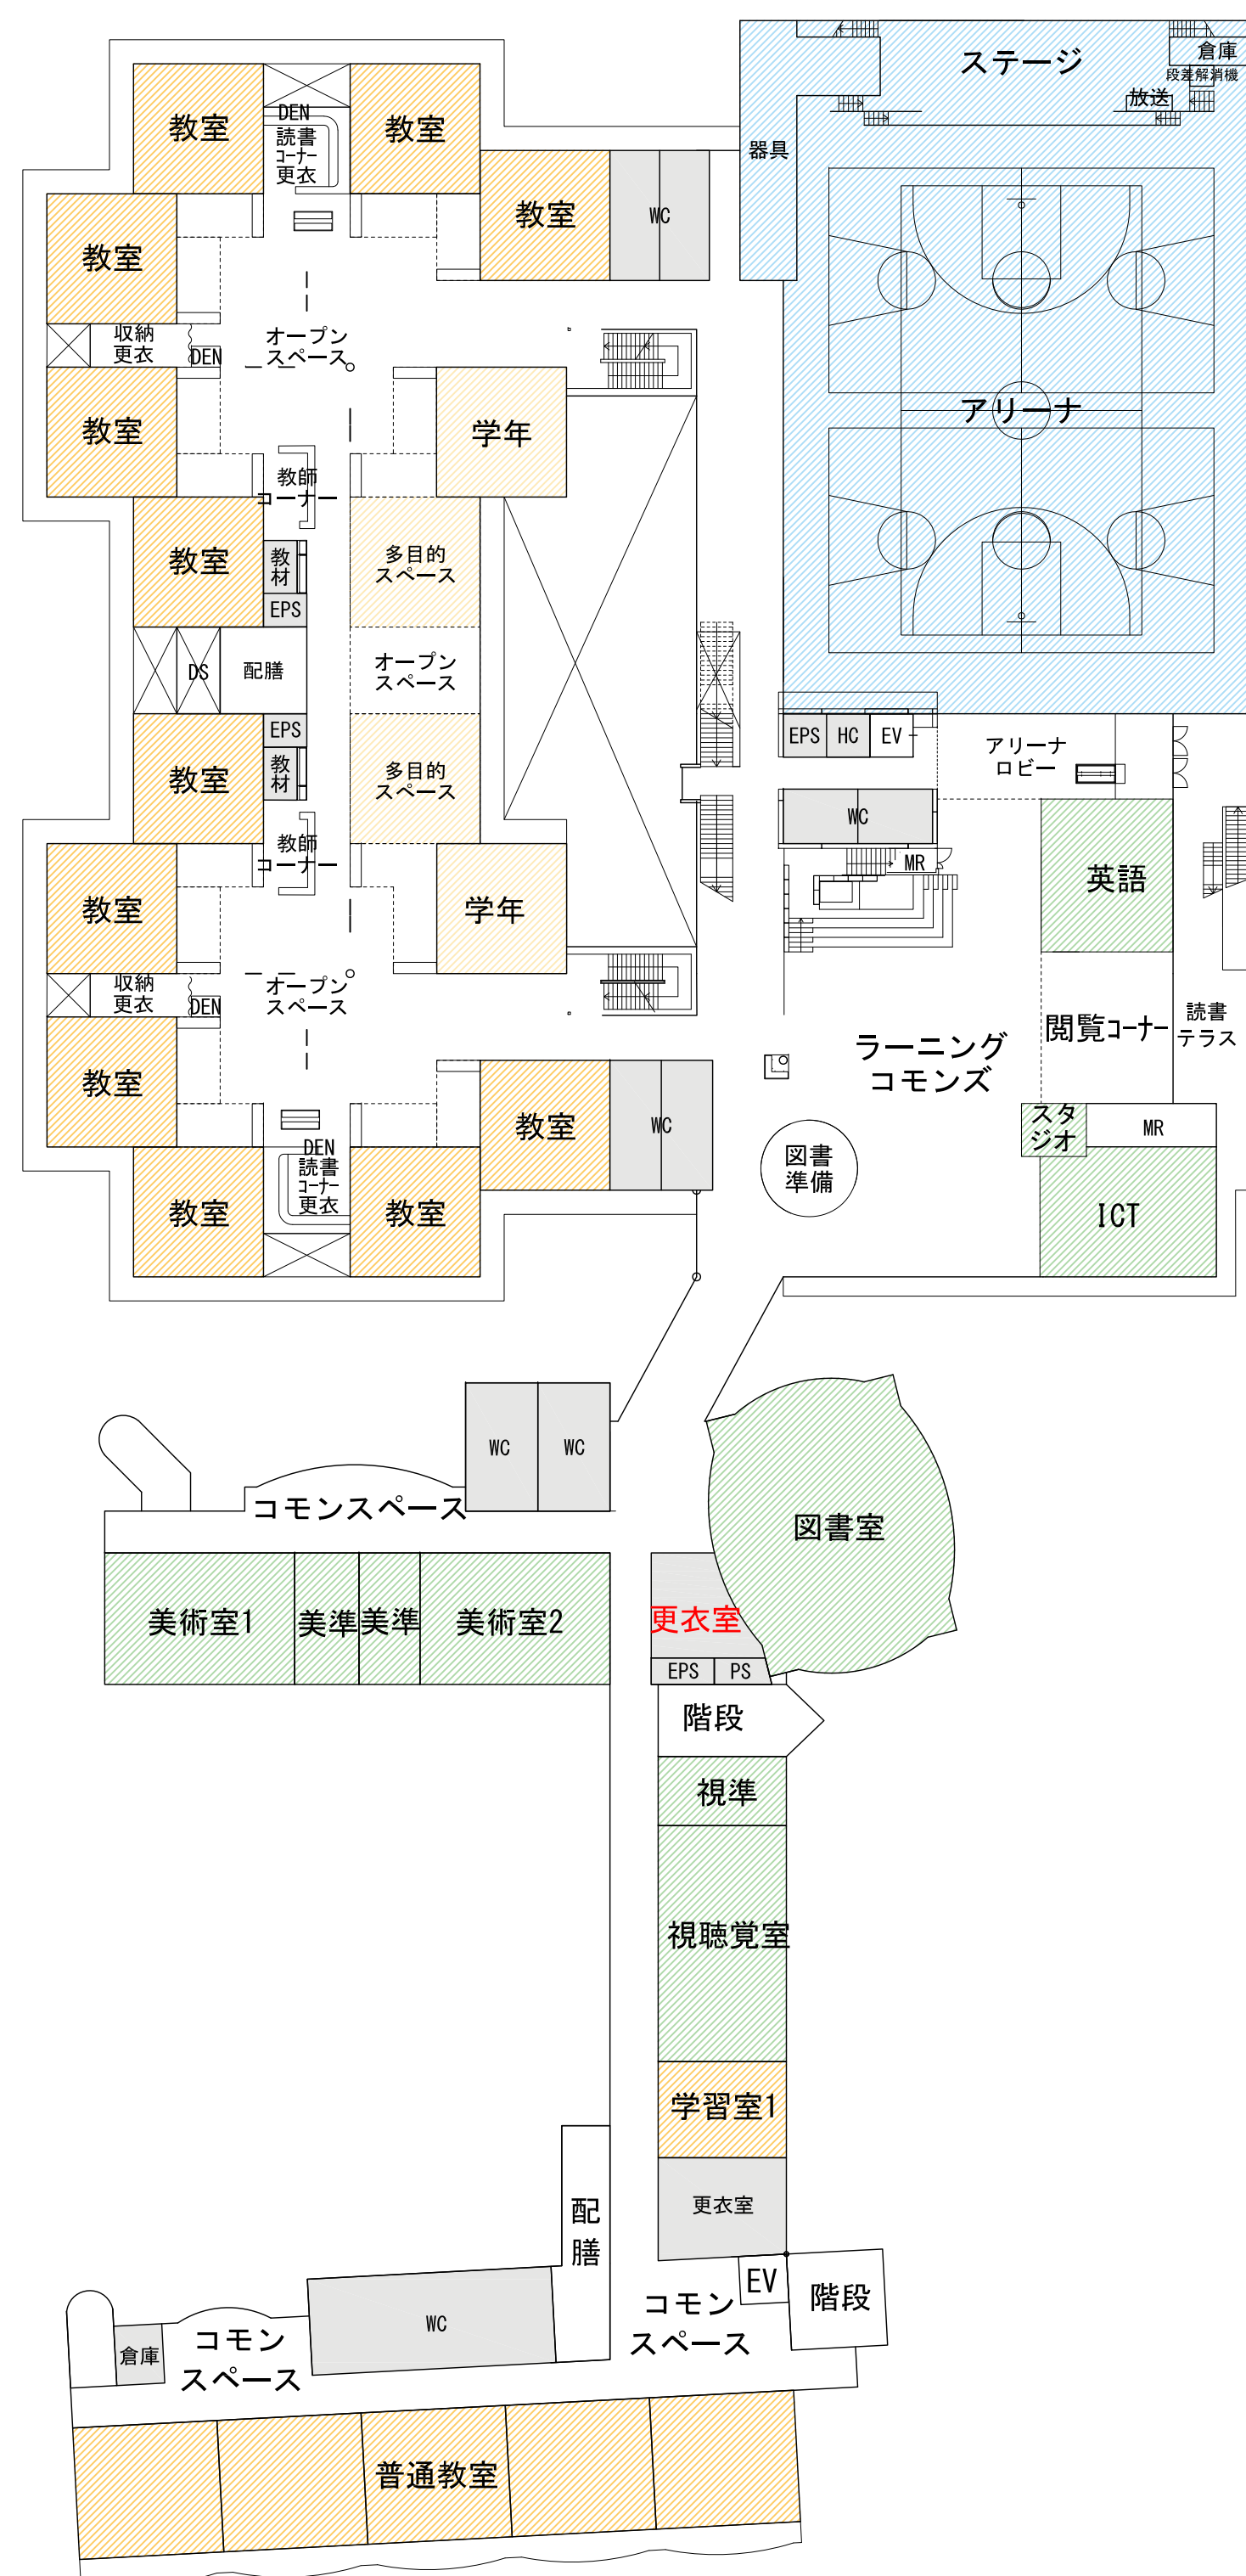

3F平面図

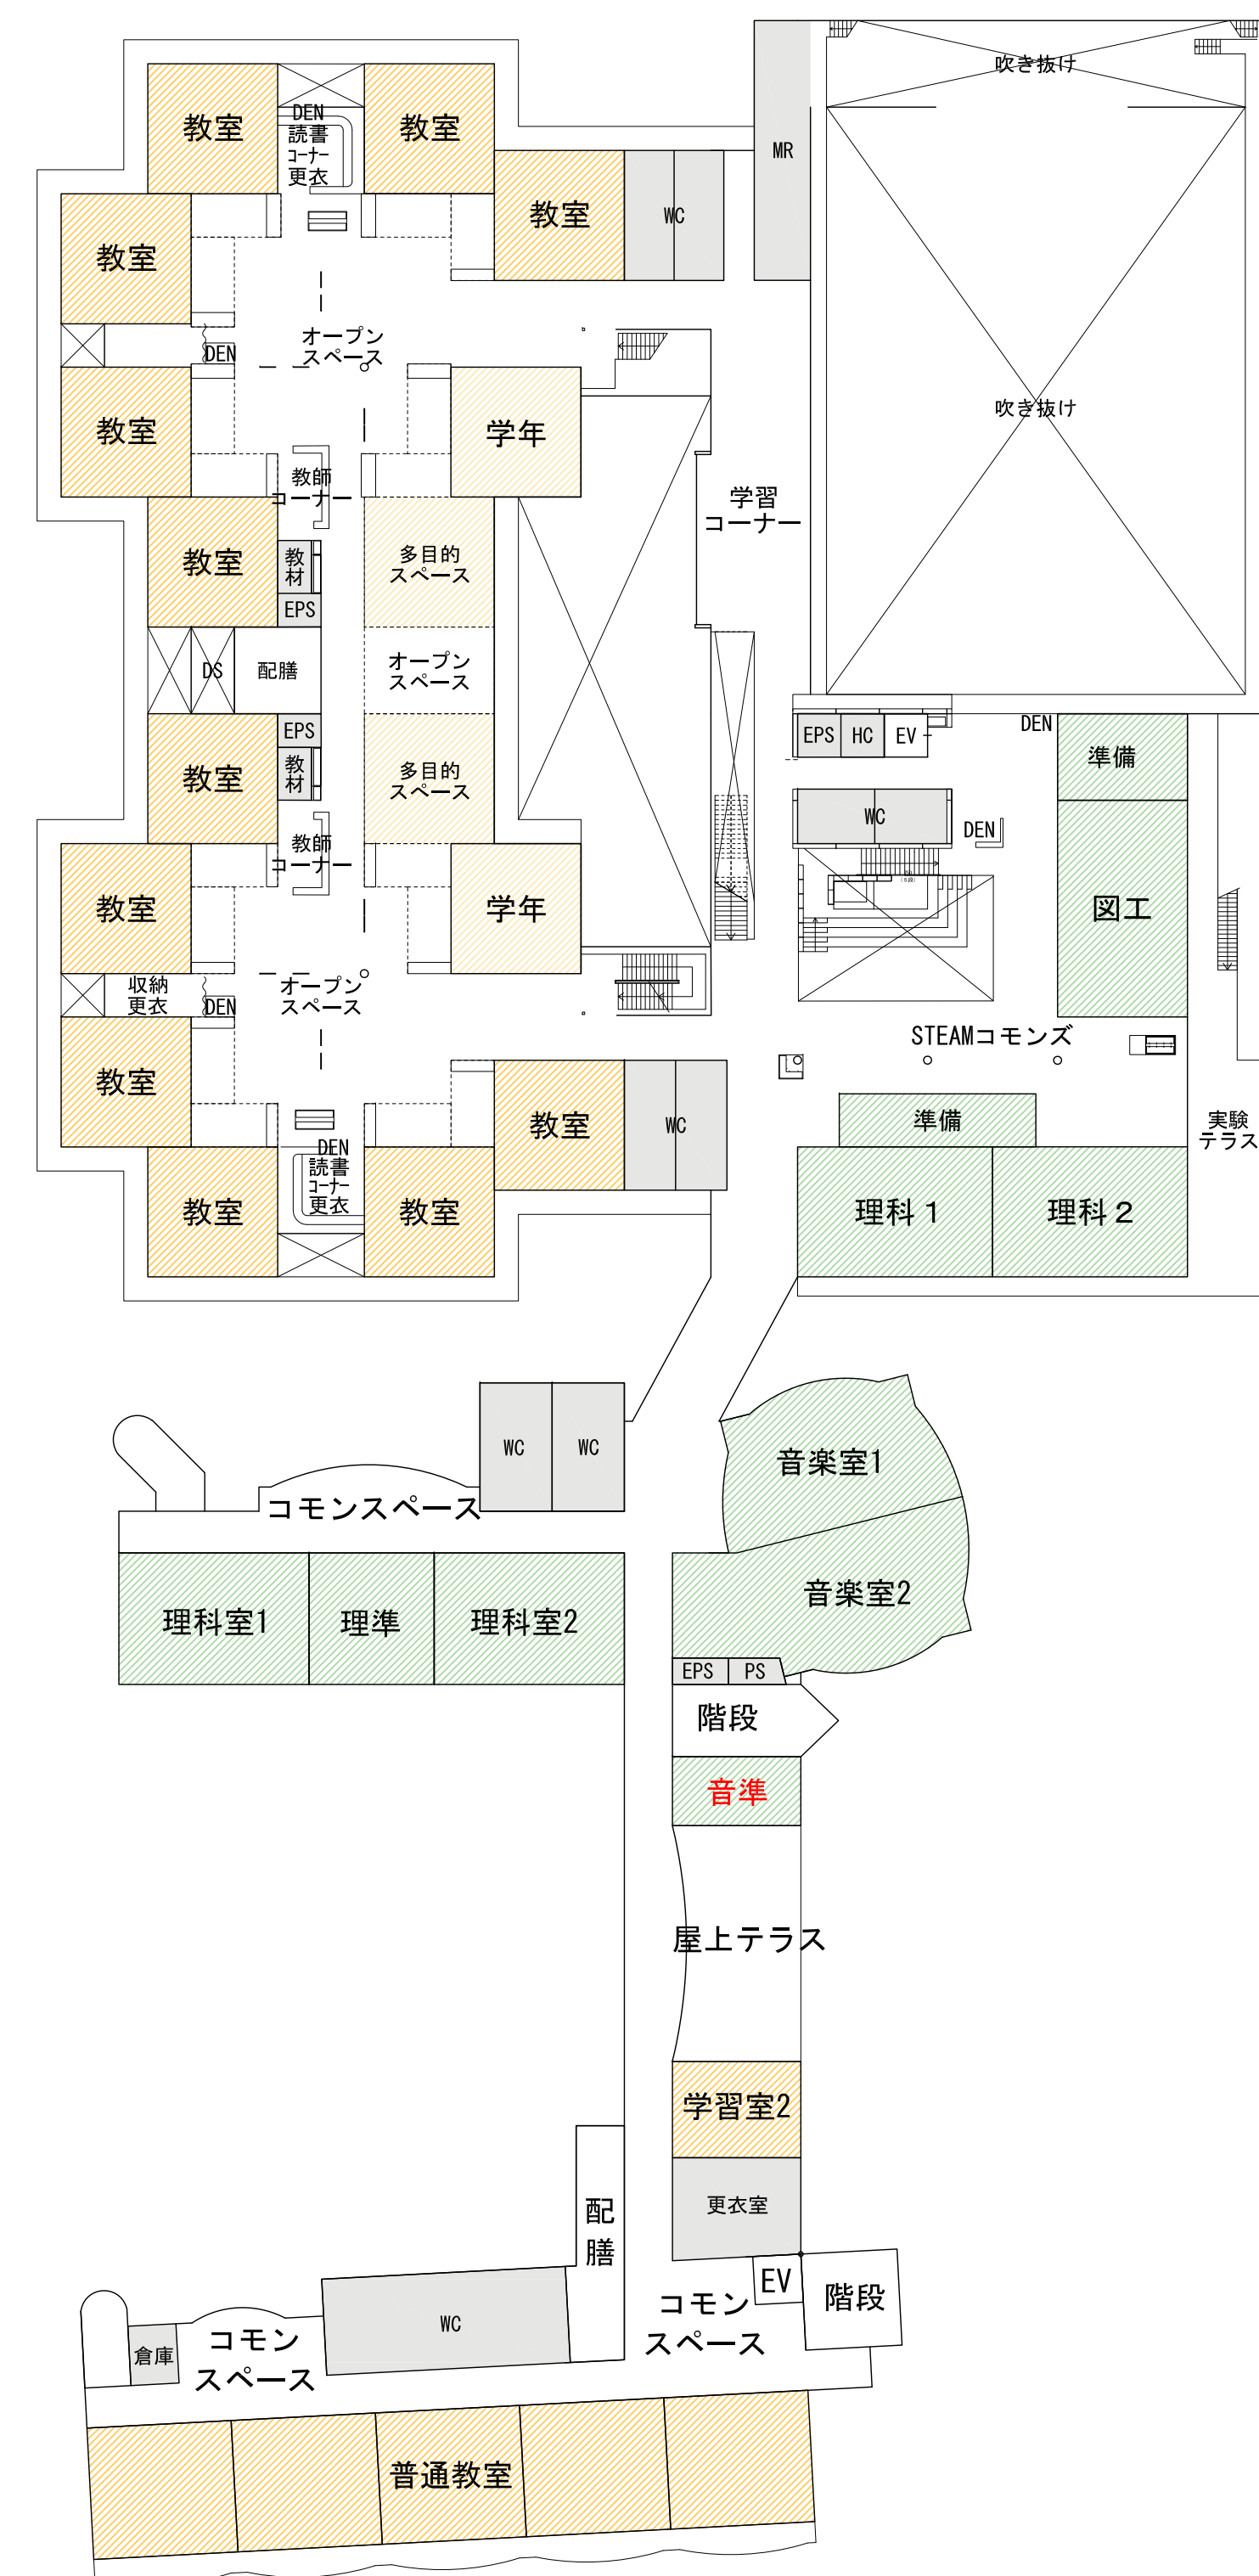

4F平面図